

Elstree Studios, Shenley Road, Borehamwood, Herts, WD6 1JG Tel: +44 (0) 208 953 1600



KEY TO SYMBOLS:

— LIGHTING GRID ORDERS	— NOTES: Height to Lighting Grid 15m
— LIGHTING GRID TRACK & TRACK NUMBER	— Studio Fire Lane
— LIGHTING GRID TRACK LINES 5W, 500kg Per grid track run section at any one time	— Gantry Line
— SOUND & VISION WALLBOX	
— CAMERA CABLE CONNECTION	

DESIGN NOTES:

PRODUCTION

COSTING NO. _____

DESIGNER _____

DIRECTOR _____

DRAWN BY _____

ZERO DATE _____

PRODUCTION DATE _____





BBC Studioworks strives, with its best endeavour, to ensure that the information contained within these plans is accurate. However, it must be understood that if there are any specific requirements, critical measurements, or any doubts, as to the exact conditions on site, it is strongly recommended that a site survey is conducted, prior to any works being undertaken.

Taking this simple precaution can and does save a lot of embarrassment.

Please contact BBC Studioworks on +44 (0)203 327 6900 or your projects Studio Resource Manager for further assistance.

© BBC Studioworks Ltd 2016
 Issued December 2014; All previous versions superceded;
 Errors & Omissions Excepted (E&OE)
 Updates:
 #10 22/12/2014 MLF #11 06/05/2016 John Loughman

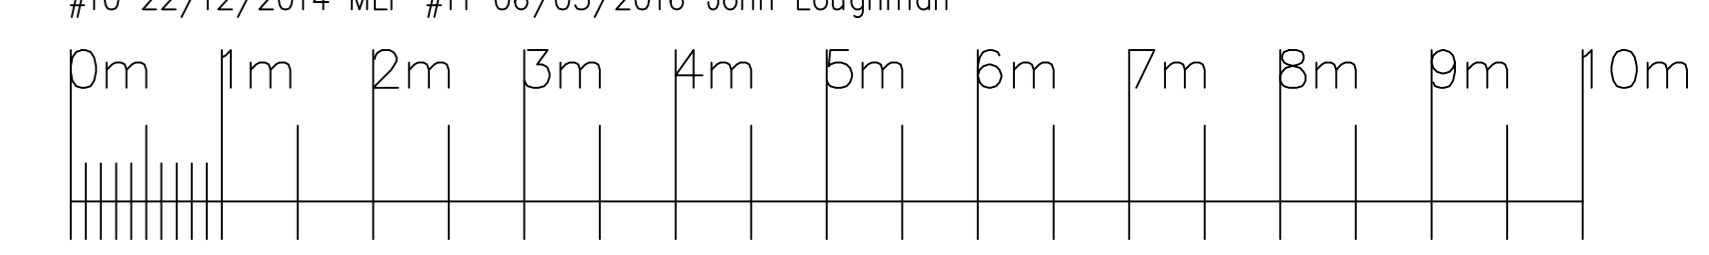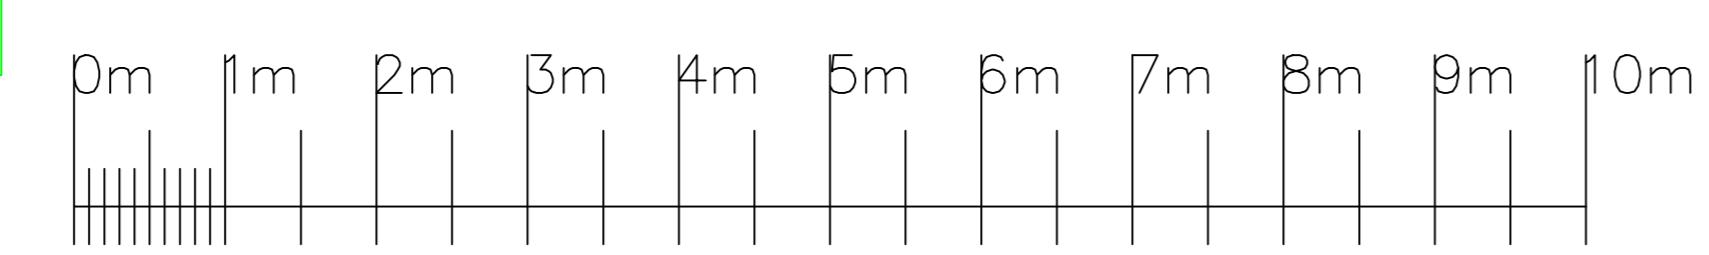

Transfer Dolly
 @ Gantry level