

KEY TO SYMBOLS:	NOTES:
STUDIO FLOOR SETTING GRID MARKINGS (600mm Sq)	Studio Fire Lane
STUDIO FLOOR SETTING GRID CENTRE LINE (Walls 1-3 Line #54 Walls 2-4 Line #44)	Audience Rostra Outline
32 AMP SINGLE PHASE 230V SUPPLY	Height to Lighting Grid 10.15m
LIGHTING GRID BORDERS	Gantry Line
LIGHTING GRID TRACK & TRACK NUMBER	Lower Gantry Walkway Line
LIGHTING GRID TRACK LINES 500kg Per Grid Track run section at any one time	Height to Gantry Wall #1 7.46m & 4.40m
SOUND & VISION WALLBOX	Height to Gantry Wall #3 7.46m
CAMERA CABLE CONNECTION	Lighting Dimmer & Distribution Racks
Symbol Denotes: STUDIO GRID EQUIPMENT HATCH	48 ways of 5kW Dimmers
• The use of Scenic Chandeliers, Lighting Monopoles and Equipment is prohibited within the designated Studio Grid Equipment Hatch areas	48 ways of 2.5kW Dimmers
• Studio Standing Instructions to be observed	72 ways of 2.5kW Non-Dimmable
• 50kg of designated Studio Grid Equipment Hatch Hoist - 250kg	

DESIGN NOTES:

PRODUCTION \_\_\_\_\_

COSTING NO. \_\_\_\_\_

DESIGNER \_\_\_\_\_

DIRECTOR \_\_\_\_\_

DRAWN BY \_\_\_\_\_

ZERO DATE \_\_\_\_\_



PRODUCTION DATE \_\_\_\_\_



BBC Studioworks strives, with its best endeavour, to ensure that the information contained within these plans is accurate. However, it must be understood that if there are any specific requirements, critical measurements, or any doubt, as to the exact conditions on site, it is strongly recommended that a site survey is conducted, prior to any works being undertaken. Taking this simple precaution can and does save a lot of embarrassment.

Please contact BBC Studioworks on +44 (0)203 327 6900 or your projects Studio Resource Manager for further assistance.

© BBC Studioworks Ltd 2016  
 Issued December 2014; All previous versions superceded;  
 Errors & Omissions Excepted (E&OE)  
 Updates:  
 02/07/2013 RMT  
 #10 22/12/2014 MLF #11 06/05/2016 John Loughman

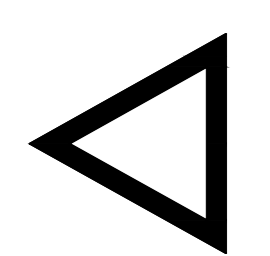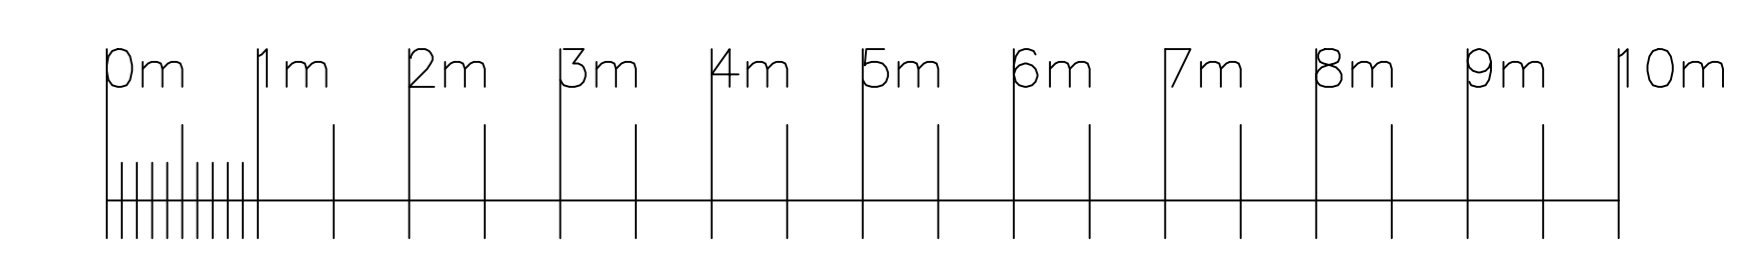

WALL 1 CONTROL ROOMS ABOVE

WALL 2  
 STUDIO SERVICING ROAD