

Studio Plan Metric Scale 1:50@A0
Elstree Studio D
 BBC Elstree, Clarendon Road, Borehamwood,
 Herts, WD6 1JF Tel: +44 (0) 203 327 6900

KEY TO SYMBOLS:	NOTES:
HL HOUSE LIGHTS	Height of Cyclorama Rolls 7.520m
FE FIRE EXTINGUISHER	Height of Gantry Floor 7.380m (Wall 4) & 7.920m
HR FIRE HOSE REEL	Height to Lighting Grid 10.020m
SP SERVICE POINT: g = Gas; w = Water; s = Sink; a = Compressed Air	Studio Floor Grid Markings 600mm Sq
TS TECHNICAL POWER SOCKET	Audience Seating Capacity 303 or 319
GS GENERAL SERVICE POWER SOCKET	Over Place & Gantry Lower Gantry (Wall 3 only) Studio Fire Lane 1200mm
STUDIO FLOOR SETTING GRID MARKINGS (600mm Sq)	
STUDIO FLOOR SETTING GRID CENTRE LINE (Walls 1-3 Line #32 Walls 2-4 Line #50)	
STUDIO FLOOR SETTING GRID OUTLINE	
STUDIO CYCLORAMA TRACKS	
32 AMP SINGLE PHASE 230V SUPPLY	
32 AMP THREE PHASE 400V SUPPLY	
63 AMP SINGLE PHASE 230V SUPPLY	
63 AMP THREE PHASE 400V SUPPLY	
125 AMP THREE PHASE 400V SUPPLY	
SCENERY EARTH POINT	
5kW LIGHTING SOCKET OUTLET	
10kW LIGHTING SOCKET OUTLET	
LIGHTING GRID TRANSFER GRIDDERS	
LIGHTING GRID TRACK & TRACK NUMBER	
LIGHTING GRID TRACK LINES	
SOUND & VISION WALLBOX	
CAMERA CABLE CONNECTION	
NETWORK POINT	

DESIGN NOTES:

PRODUCTION _____

COSTING NO. _____

DESIGNER _____

DIRECTOR _____

DRAWN BY _____



ZERO DATE _____

PRODUCTION DATE _____

BBC
STUDIOWORKS

BBC Studioworks strives, with its best endeavour, to ensure that the information contained within these plans is accurate. However, it must be understood that if there are any specific requirements, critical measurements, or any doubt, as to the exact conditions on site, it is strongly recommended that a site survey is conducted, prior to any works being undertaken. Taking this simple precaution can and does save a lot of embarrassment. Please contact BBC Studioworks on +44 (0)203 327 6900 or your projects Studio Resource Manager for further assistance.

© BBC Studioworks Ltd 2016
 Issued May 2016; All previous versions superceded;
 Errors & Omissions Excepted (E&OE)
 Updates: 02/07/2013 RMT #10 22/12/2014 MLF #11 06/05/2016 John Loughnan

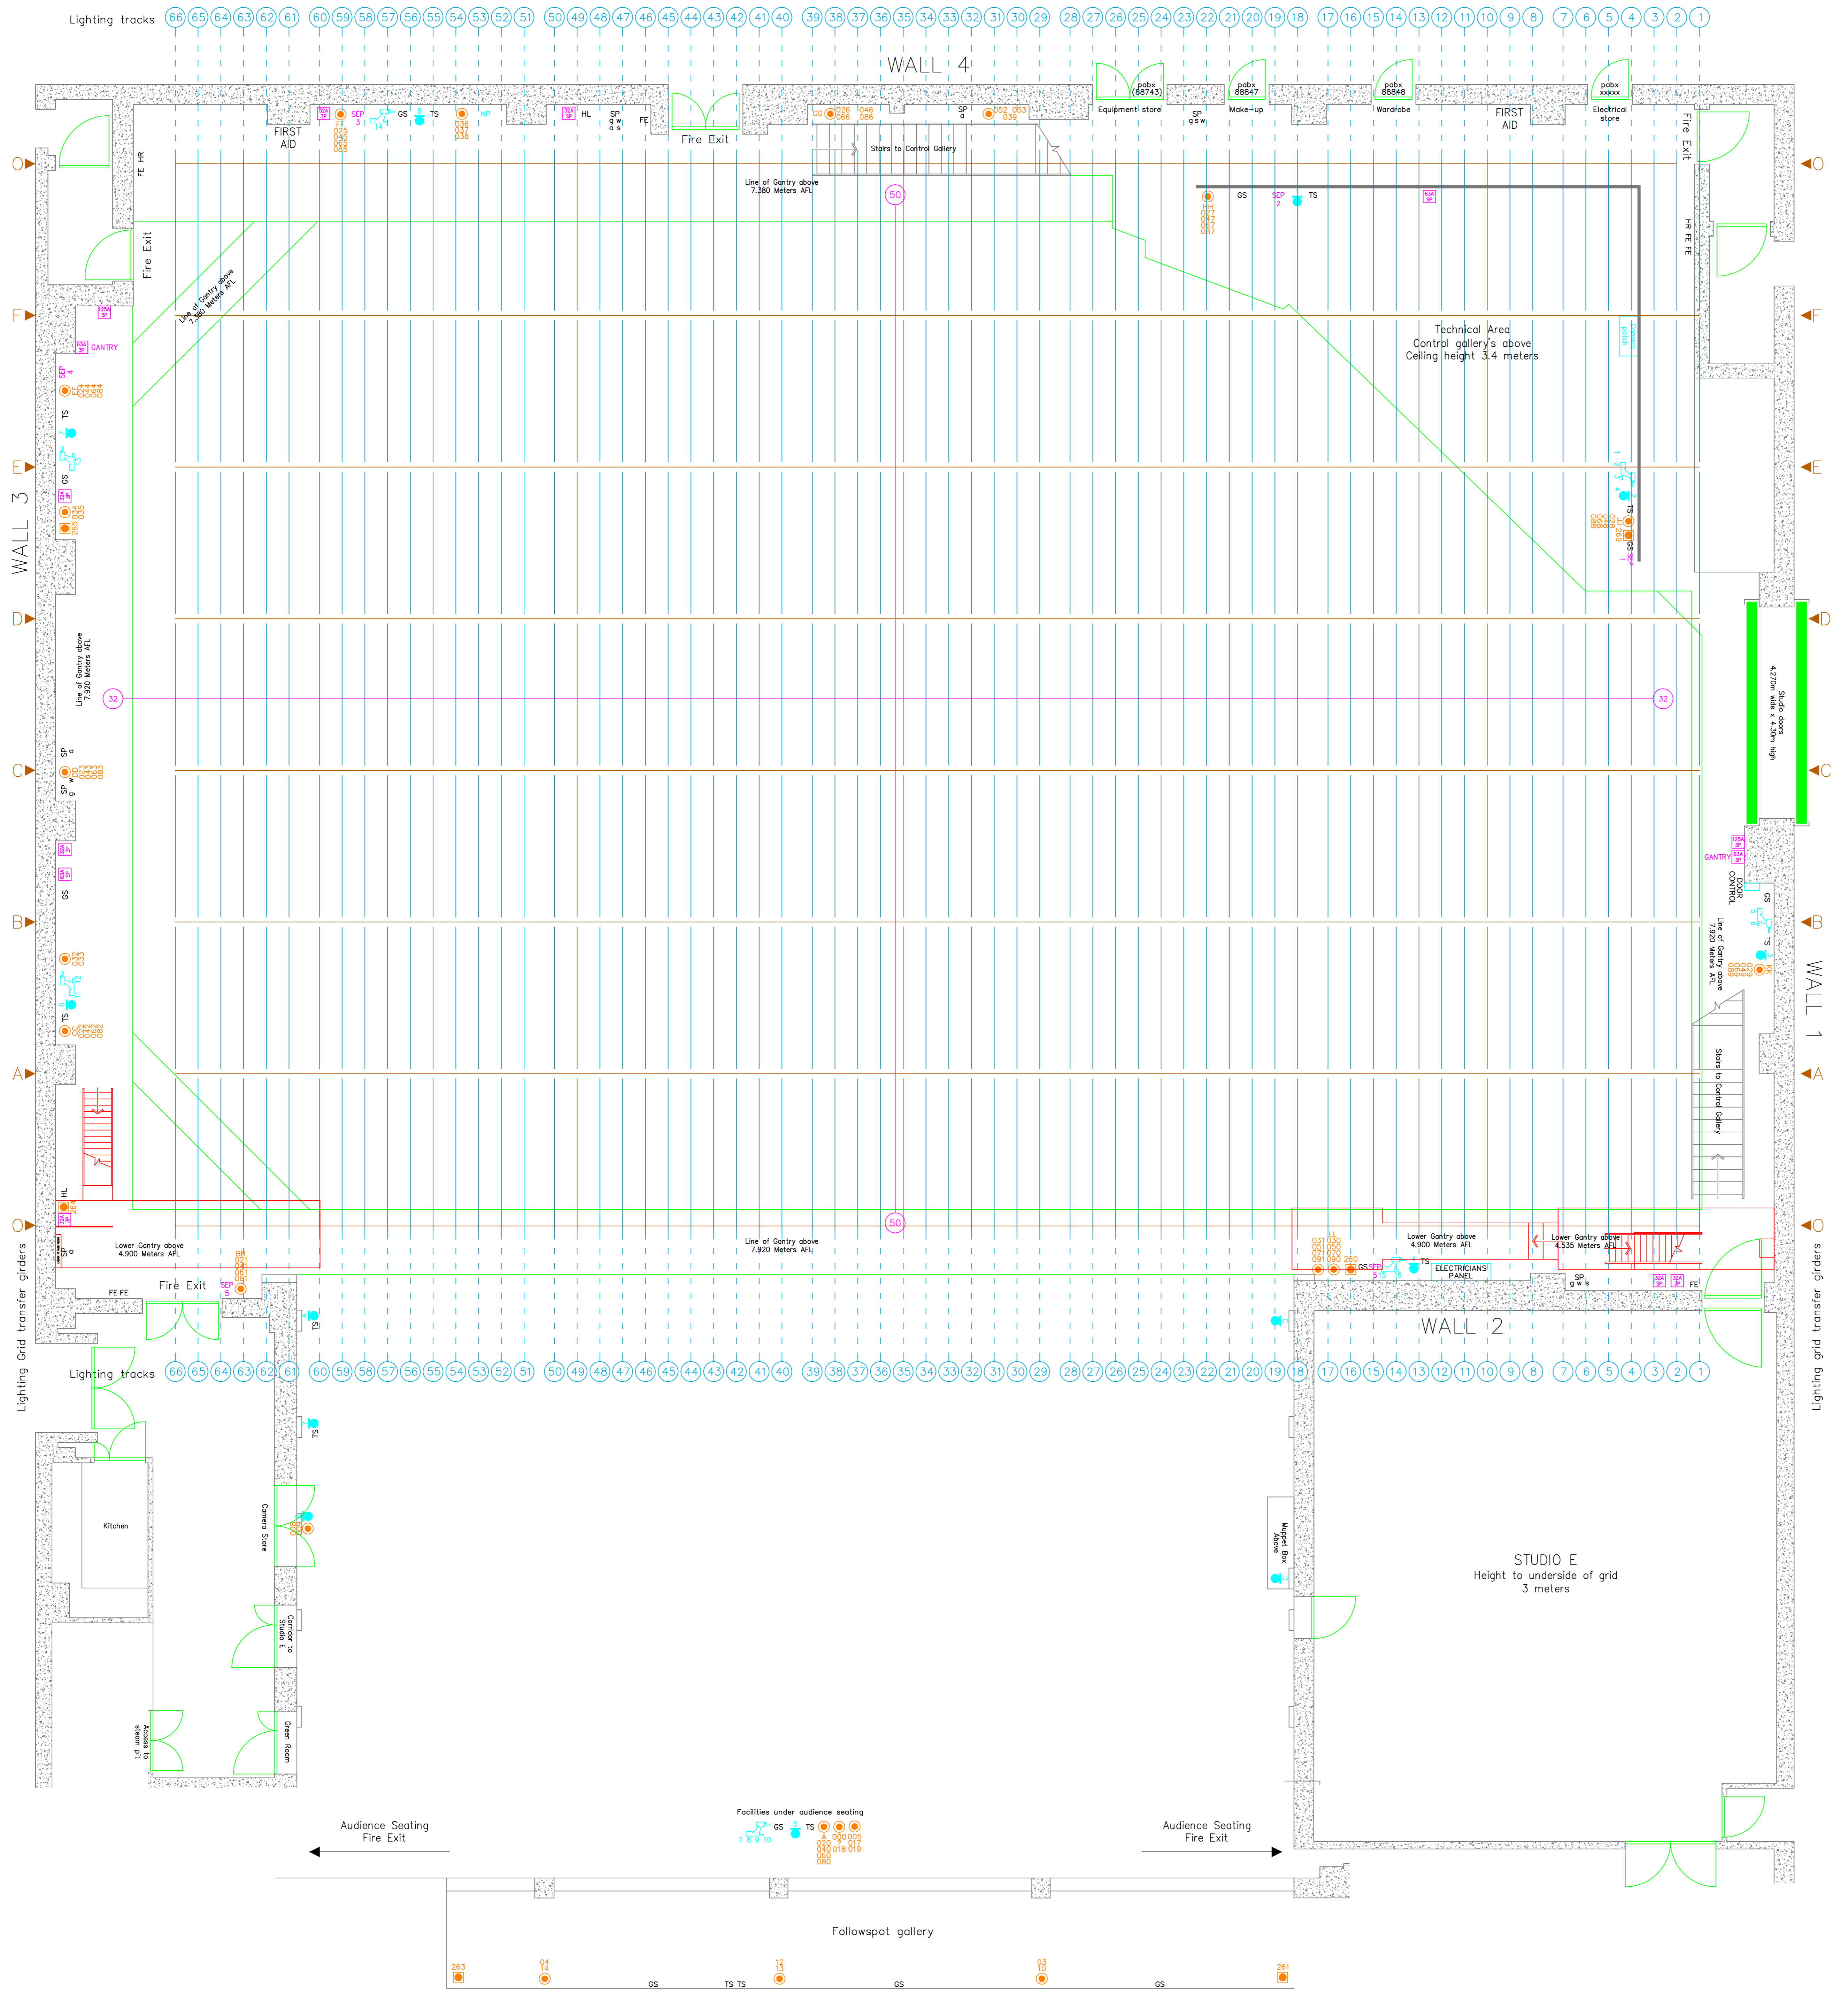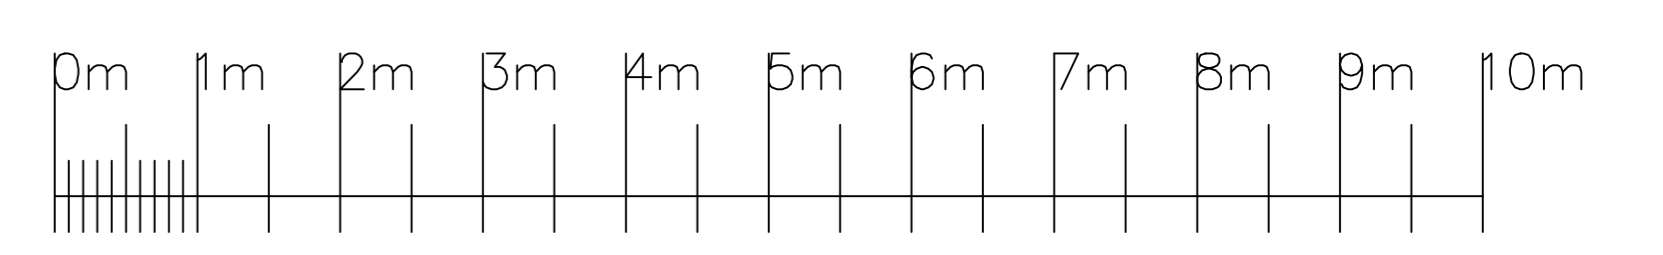

STUDIO SERVICING ROAD

