

# Studio TC3


BBC Studioworks, Television Centre, Wood Lane, London W12 7RJ  
Tel: +44 (0) 203 327 6900

## PRODUCTION

## STUDIO DATES

## LIGHTING


### LIGHTING HOIST OUTLETS & REFERENCES

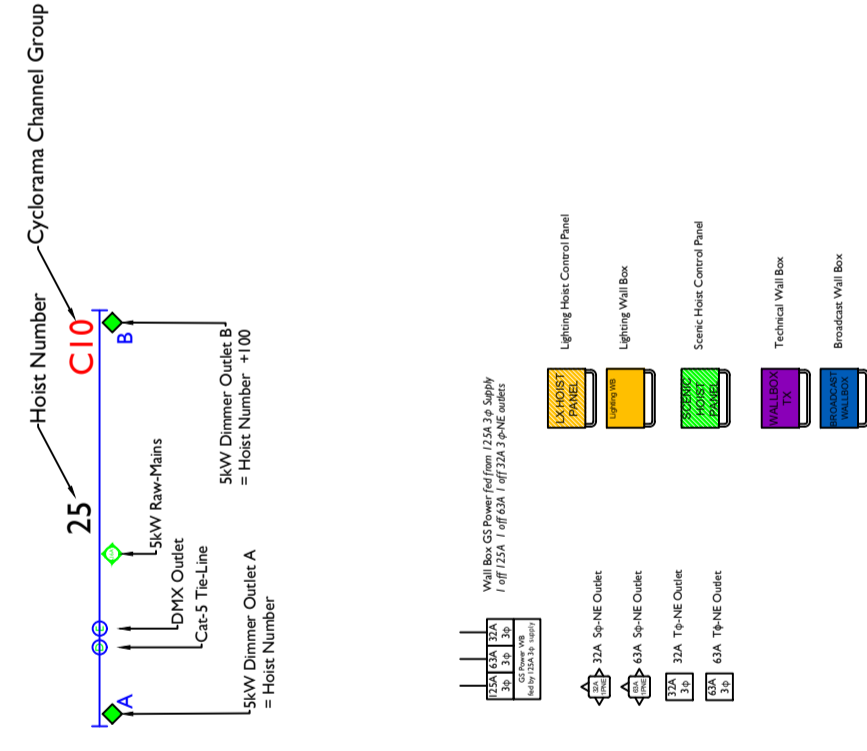

### LIGHTING FACILITIES

- Production Lighting supply - 3 Phase @ 800A per Phase
- Lighting Hoists
  - Nos 1-96
  - Host Number - 100
  - Dimmer Outlets
  - 1x18A Socket Outlet Dimmer 300+
  - 1x18A Socket Outlet Dimmer 400+
  - 6.55m
  - 1800W
  - 12.0m


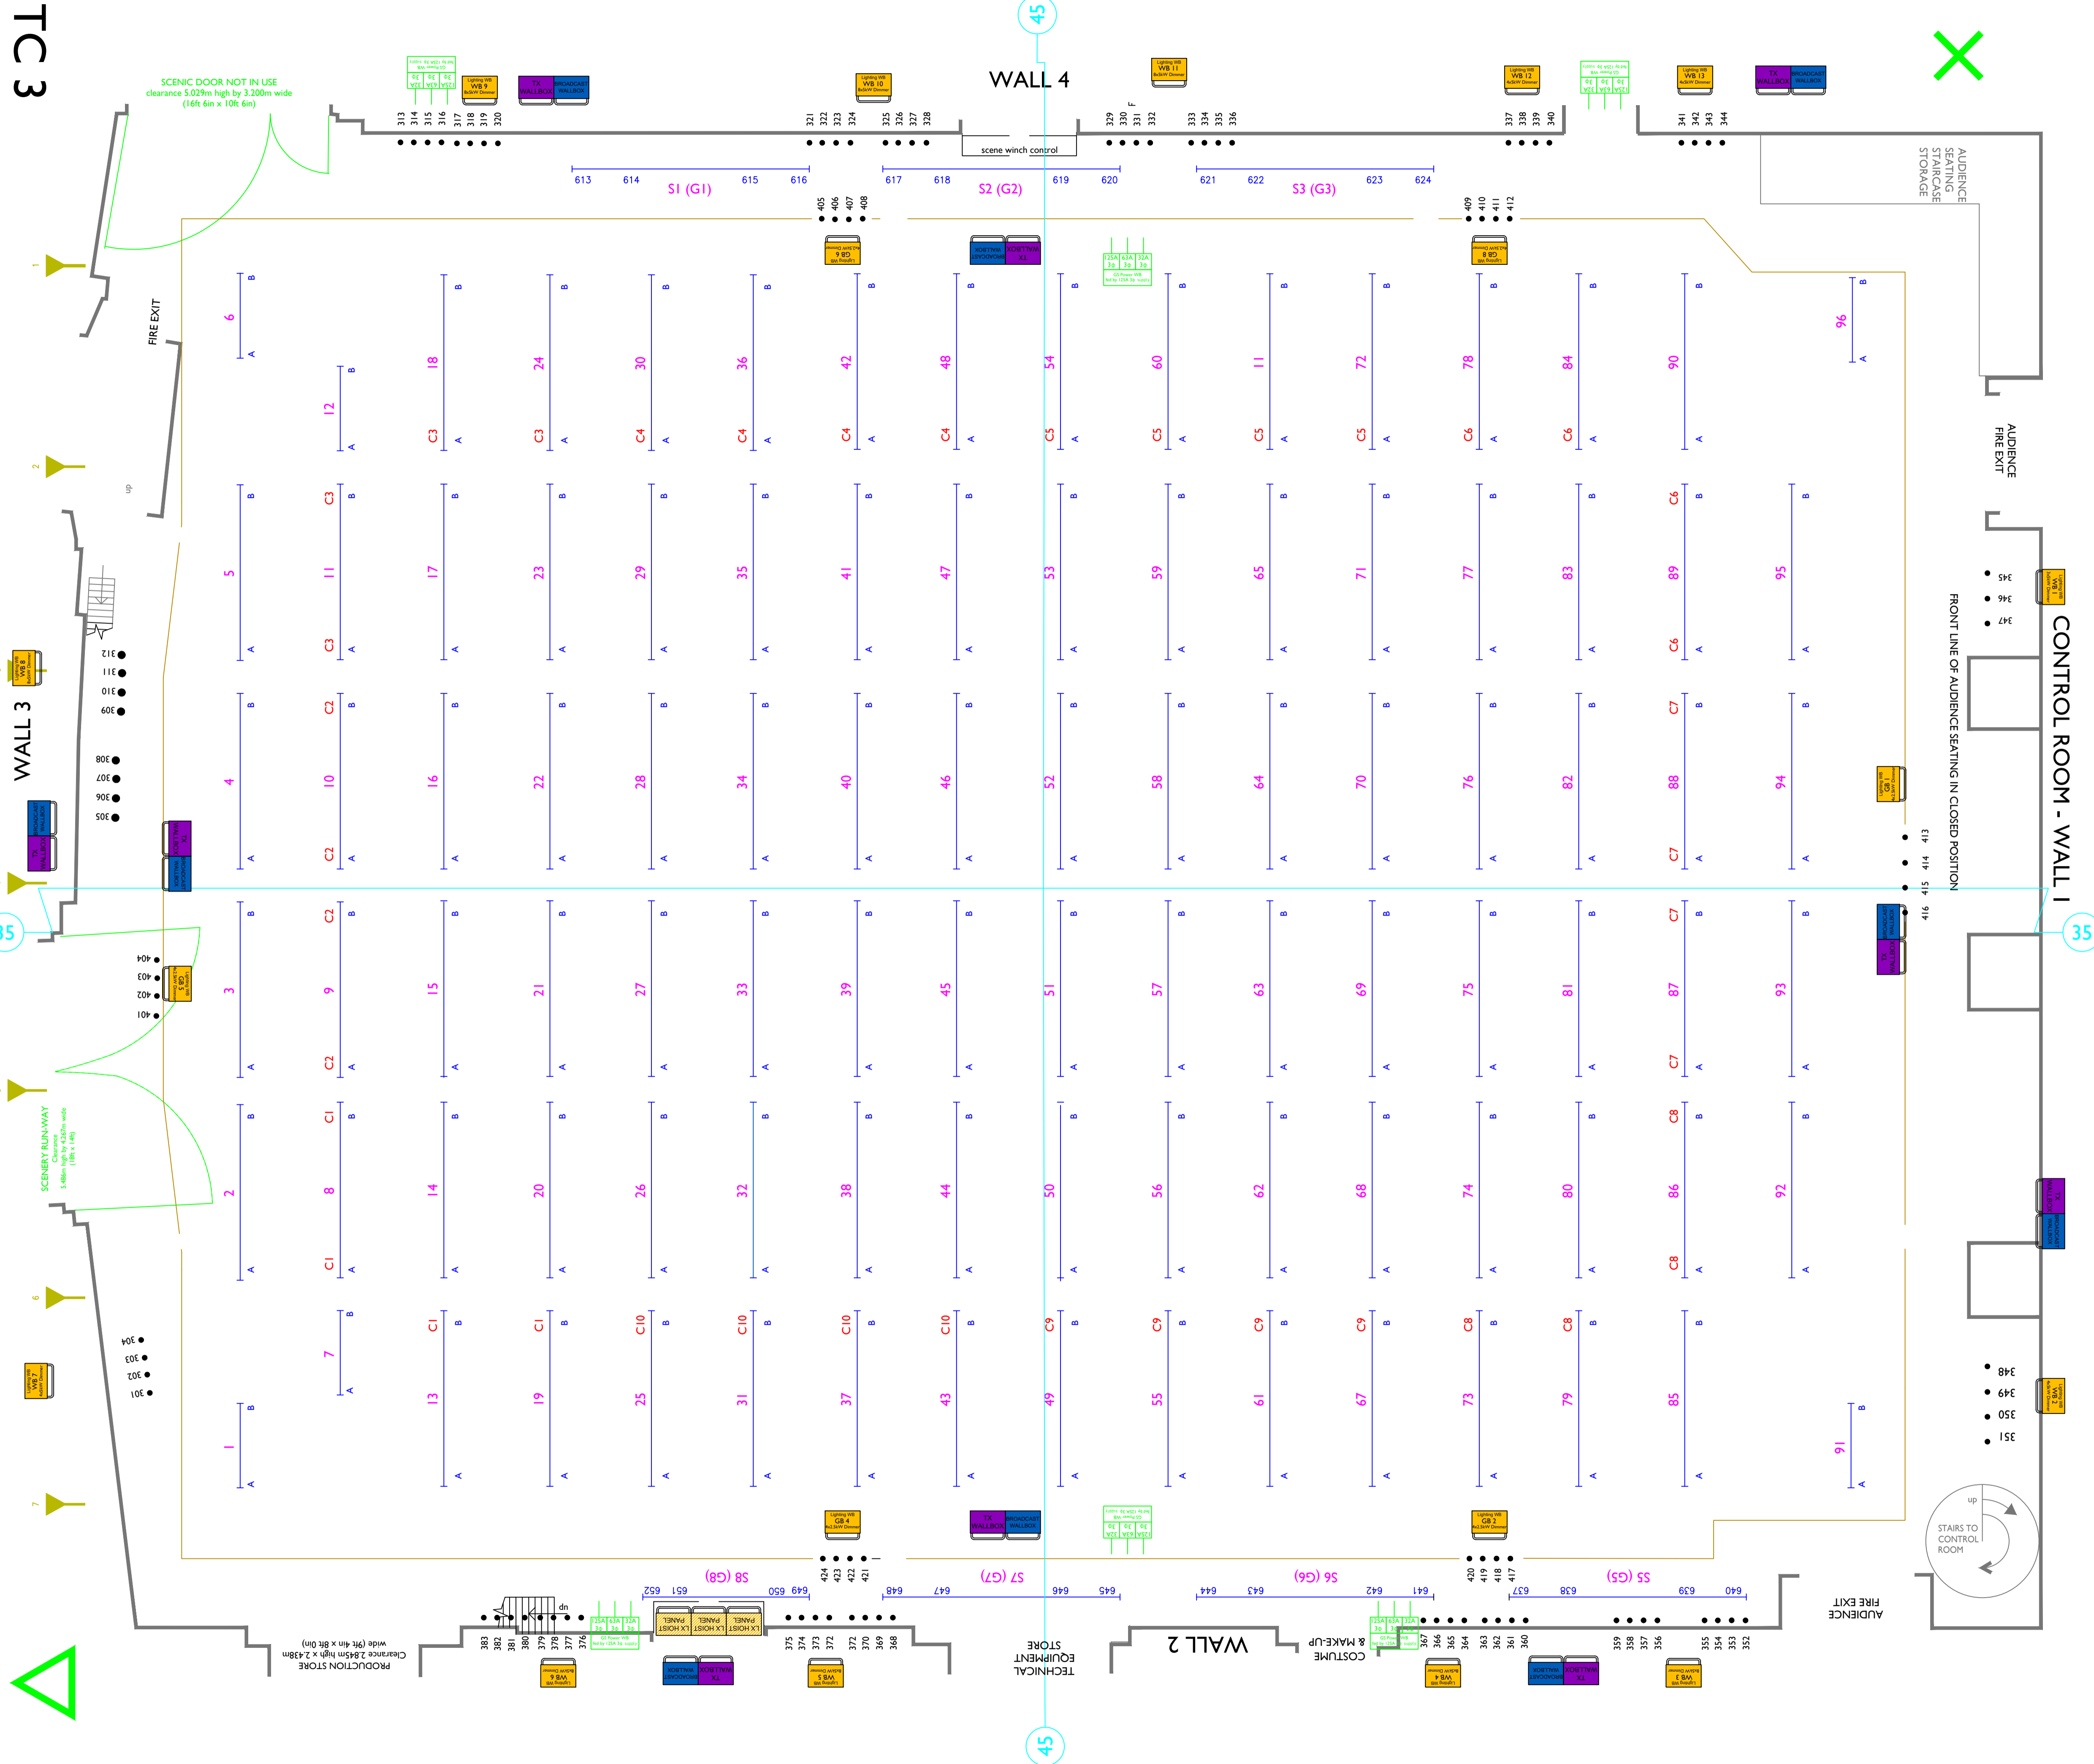

TC3

